

NOMENCLATURE					
Nº	Indice	Noms	Echelle	Date	Format
01	A	-PLAN DE MASSE	1/200	4.09.2023	A3
02	A	-PLAN DE FAÇADES	1/75	4.09.2023	A3
03	A	-PLAN DE REZ DE CHAUSSEZ	1/75	4.09.2023	A3
04	A	-PLAN DE L'ETAGE	1/75	4.09.2023	A3
05	A	-PLAN ELEC ROC	1/75	4.09.2023	A3
06	A	-PLAN ELEC ETAGE	1/75	4.09.2023	A3
07	A	-PLAN DE COUPE	1/50	4.09.2023	A3

SURFACES UTILES RDC	
Pice de vie	33,07
	33,07 m²
SURFACES UTILES ETAGE	
Chambre 2	17,62
Chambre 3	17,63
SDB 2	8,17
	43,42 m²

SURFACE ANNEXE	
Garage	20,81
	20,81 m²

Finition extérieure : Enduit nuance jaune / Clins bois à claire voie

Toiture : bac acier ALU à joint debout couleur gris clair naturel, sous-face PVC noir.

Porte d'entrée : Alu Ral 9005



Portes de Garage : Basculante 4 Bandeaux Horizontaux / Motorisée Alu Ral 9005


Menuiseries : Alu noir Ral 9005

Gouttières : PVC Noir

Descente de gouttières : PVC Noir


[illegible]

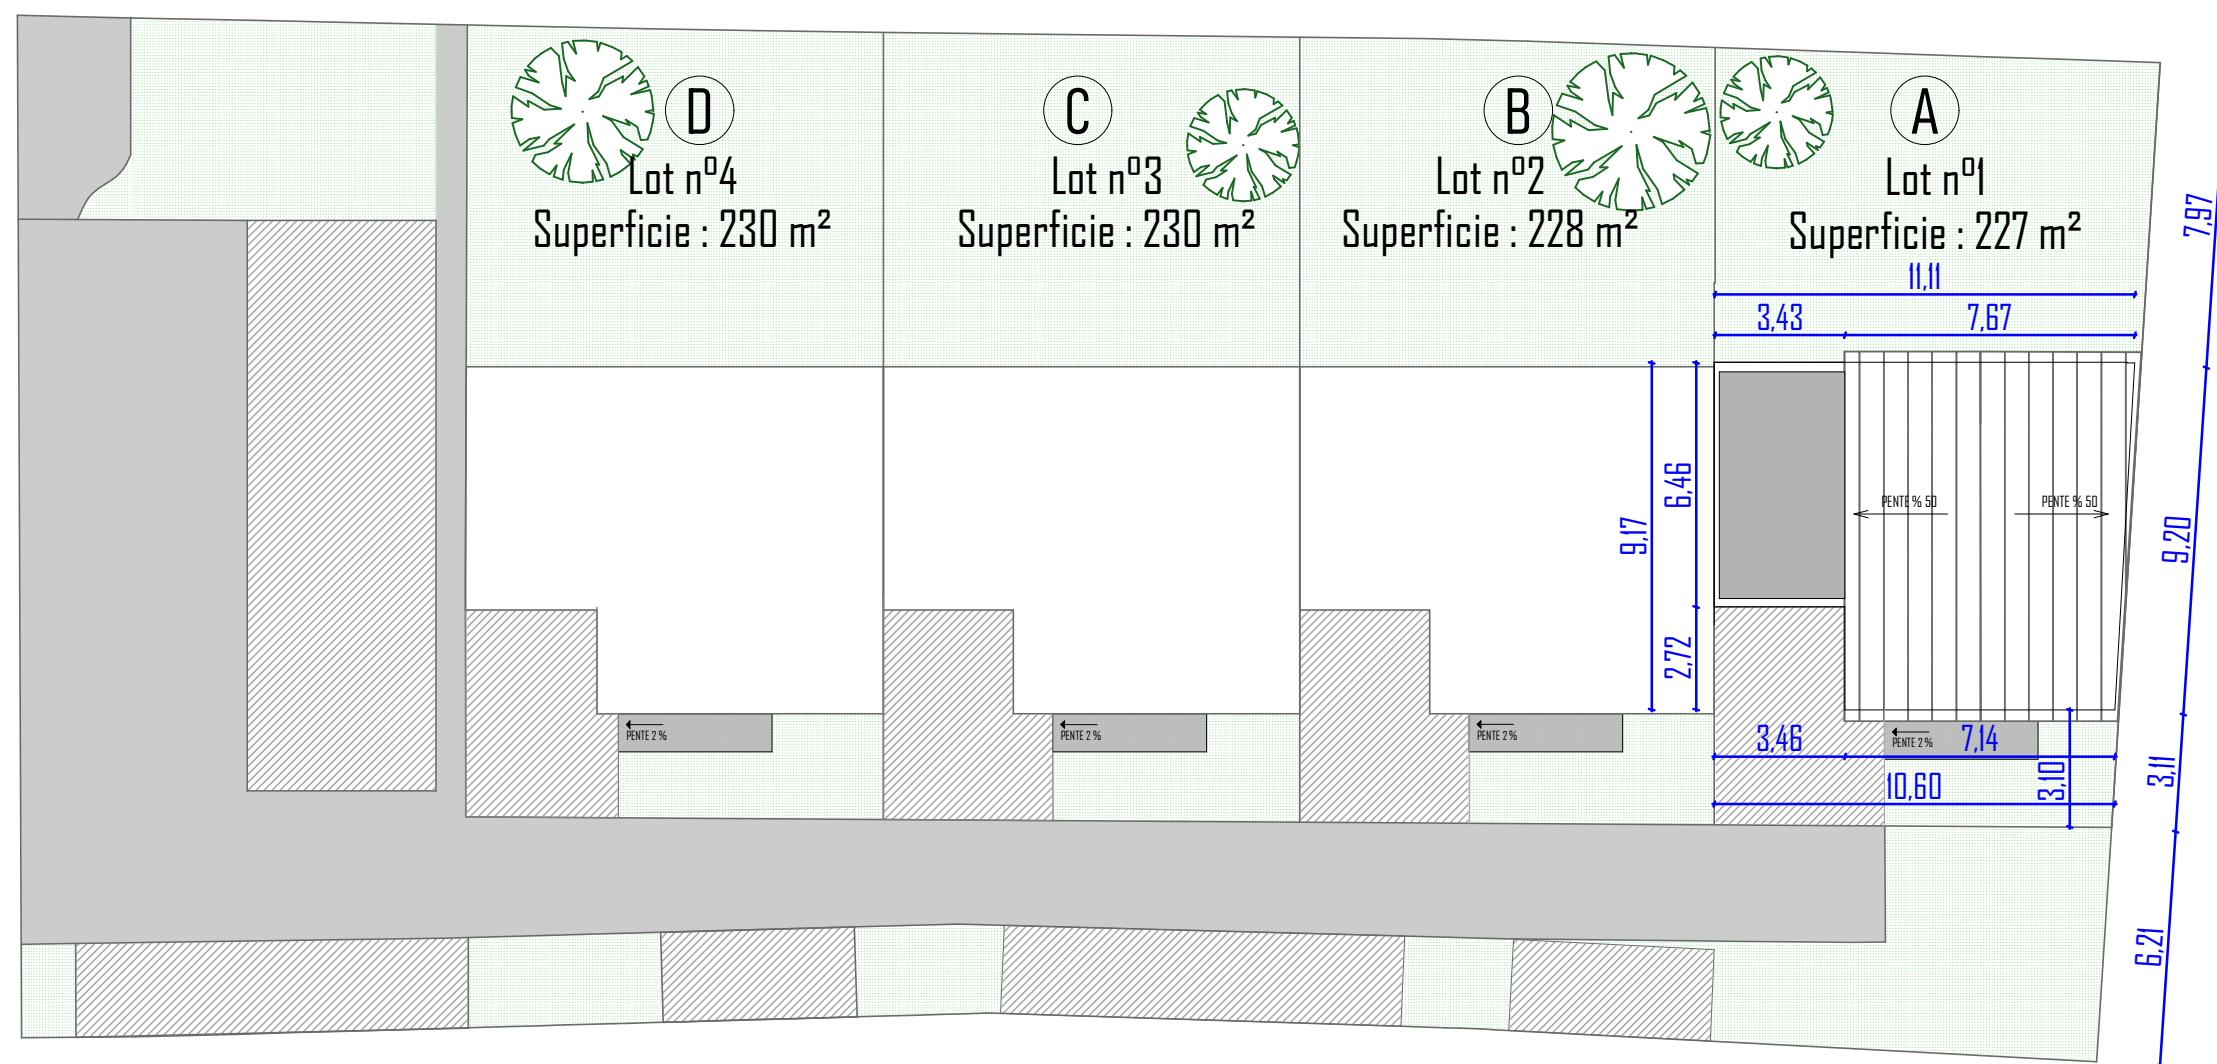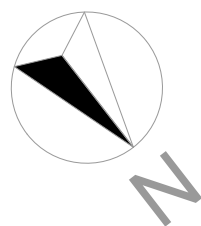

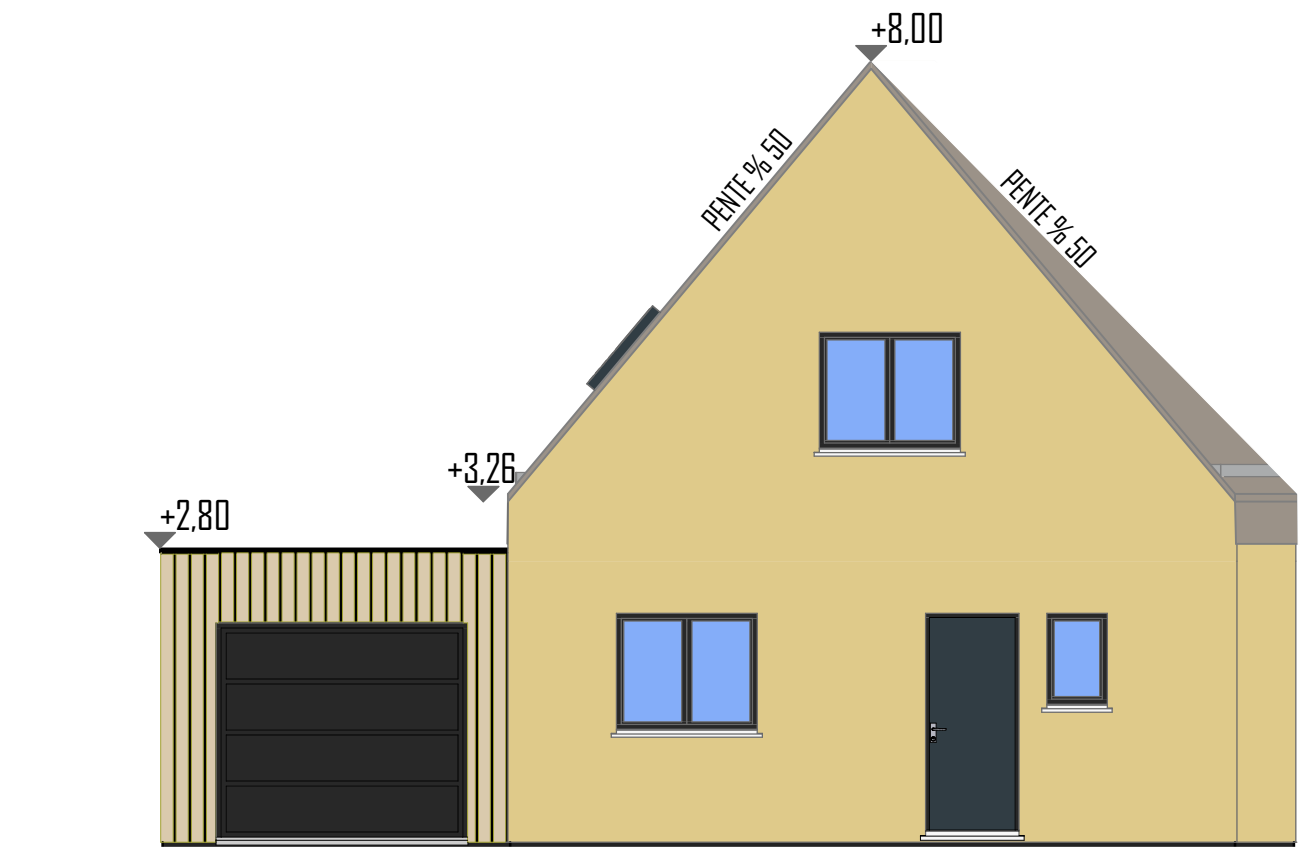


NORD EST PIGNON

1:75

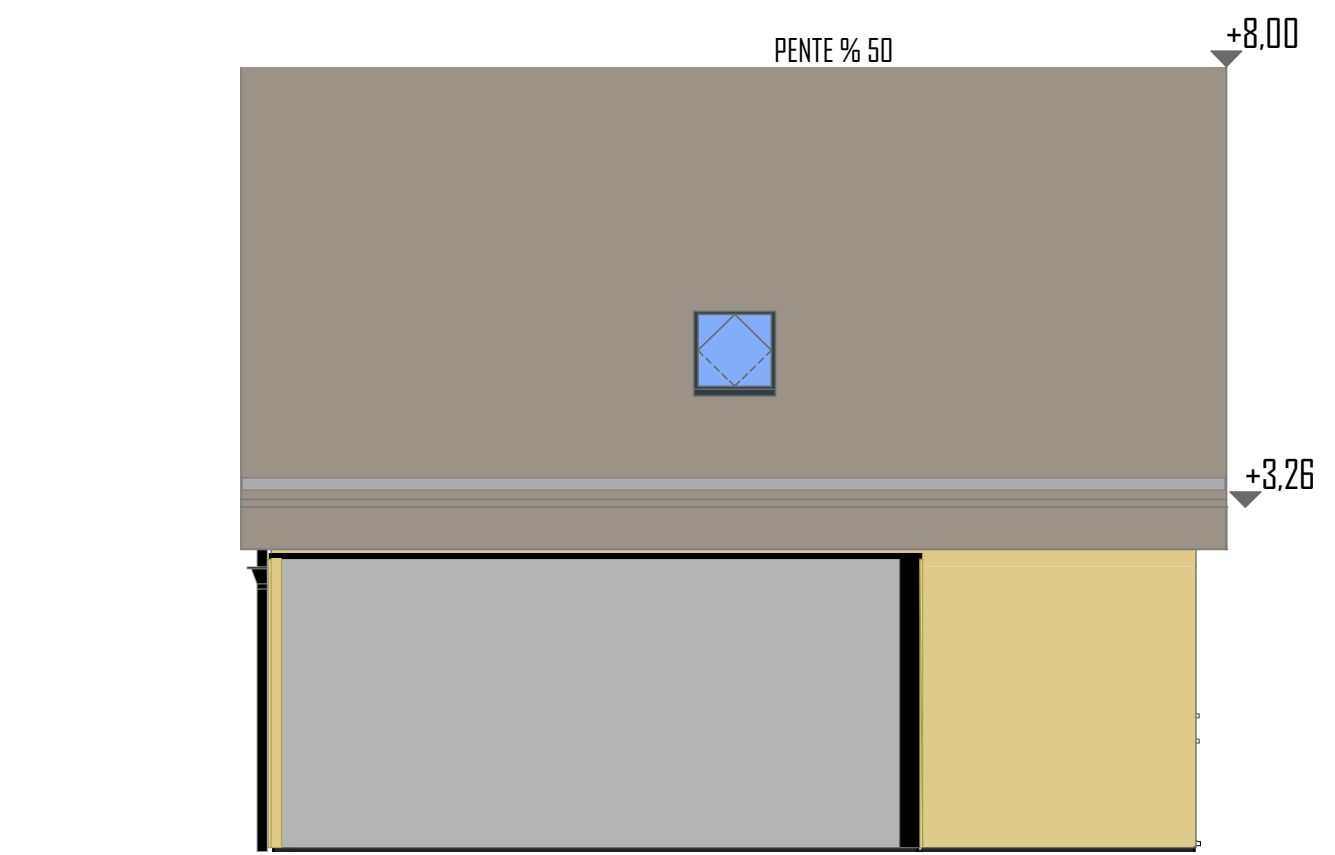


SUD EST FAÇADE

1:75

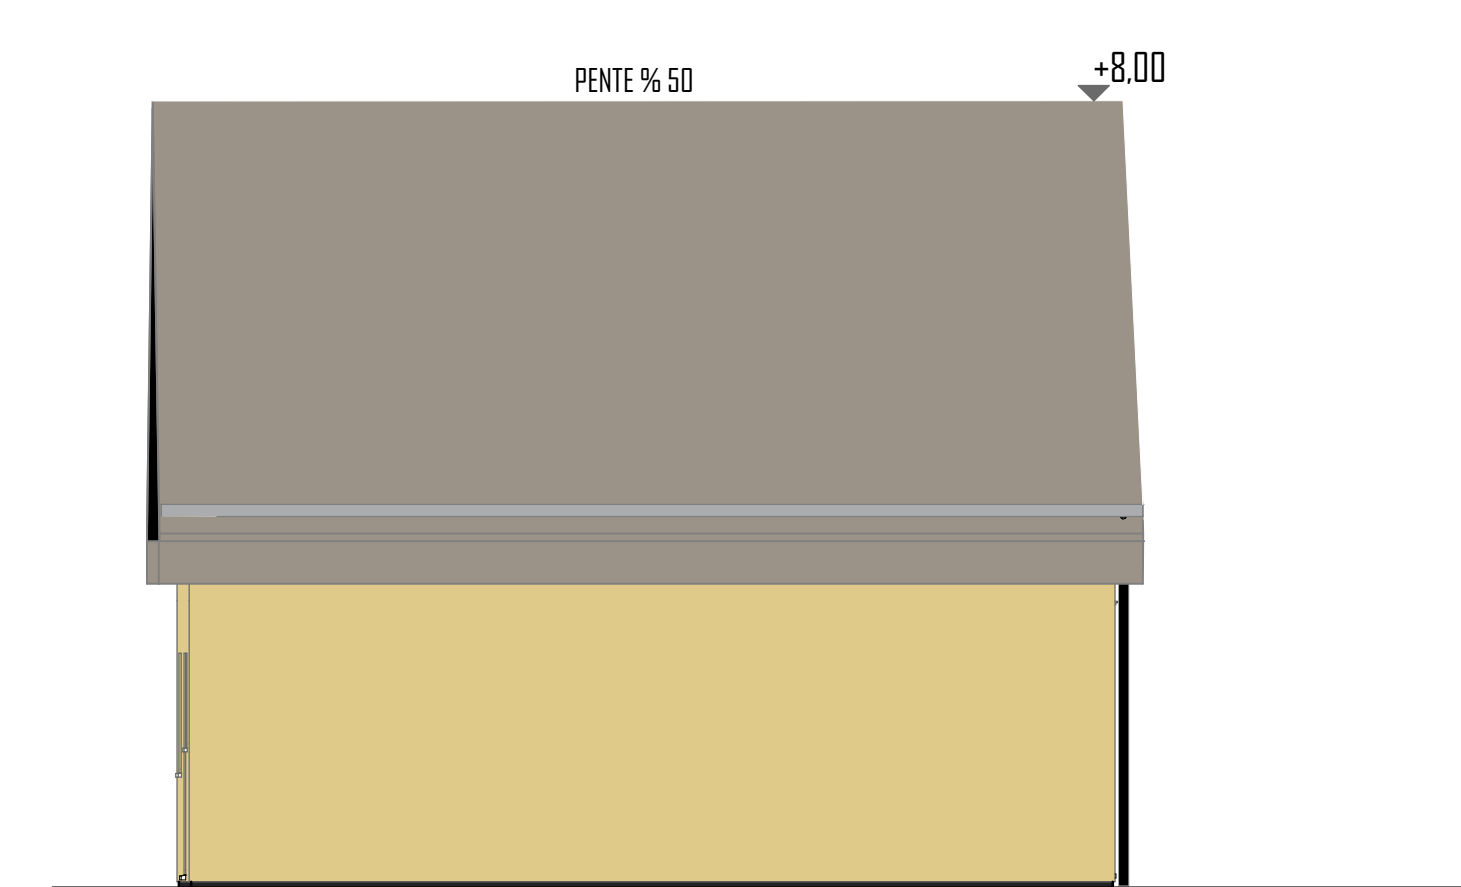


NORD OUEST FAÇADE



1:75


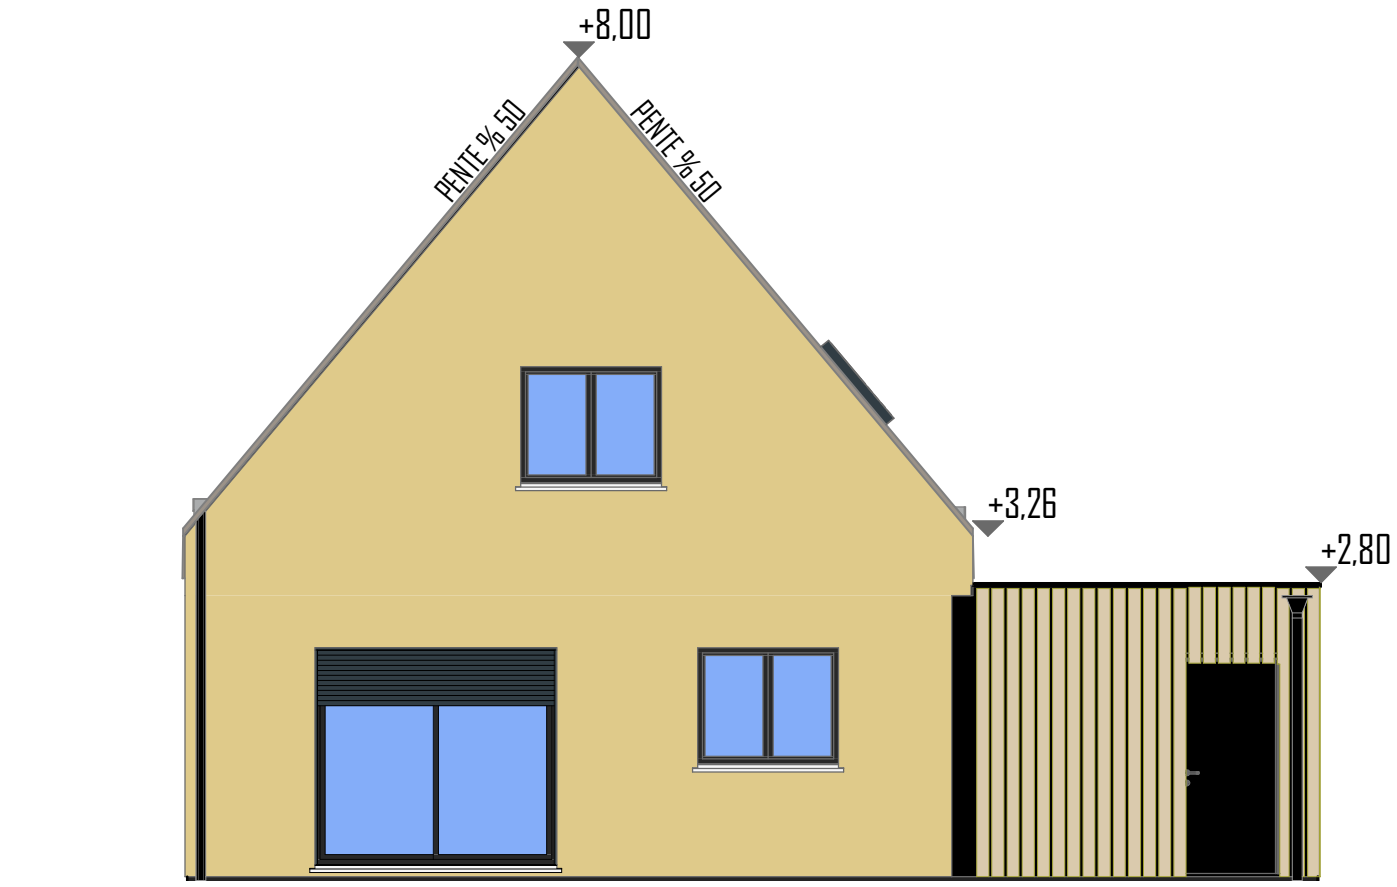




SUD OUEST PIGNON


1:75

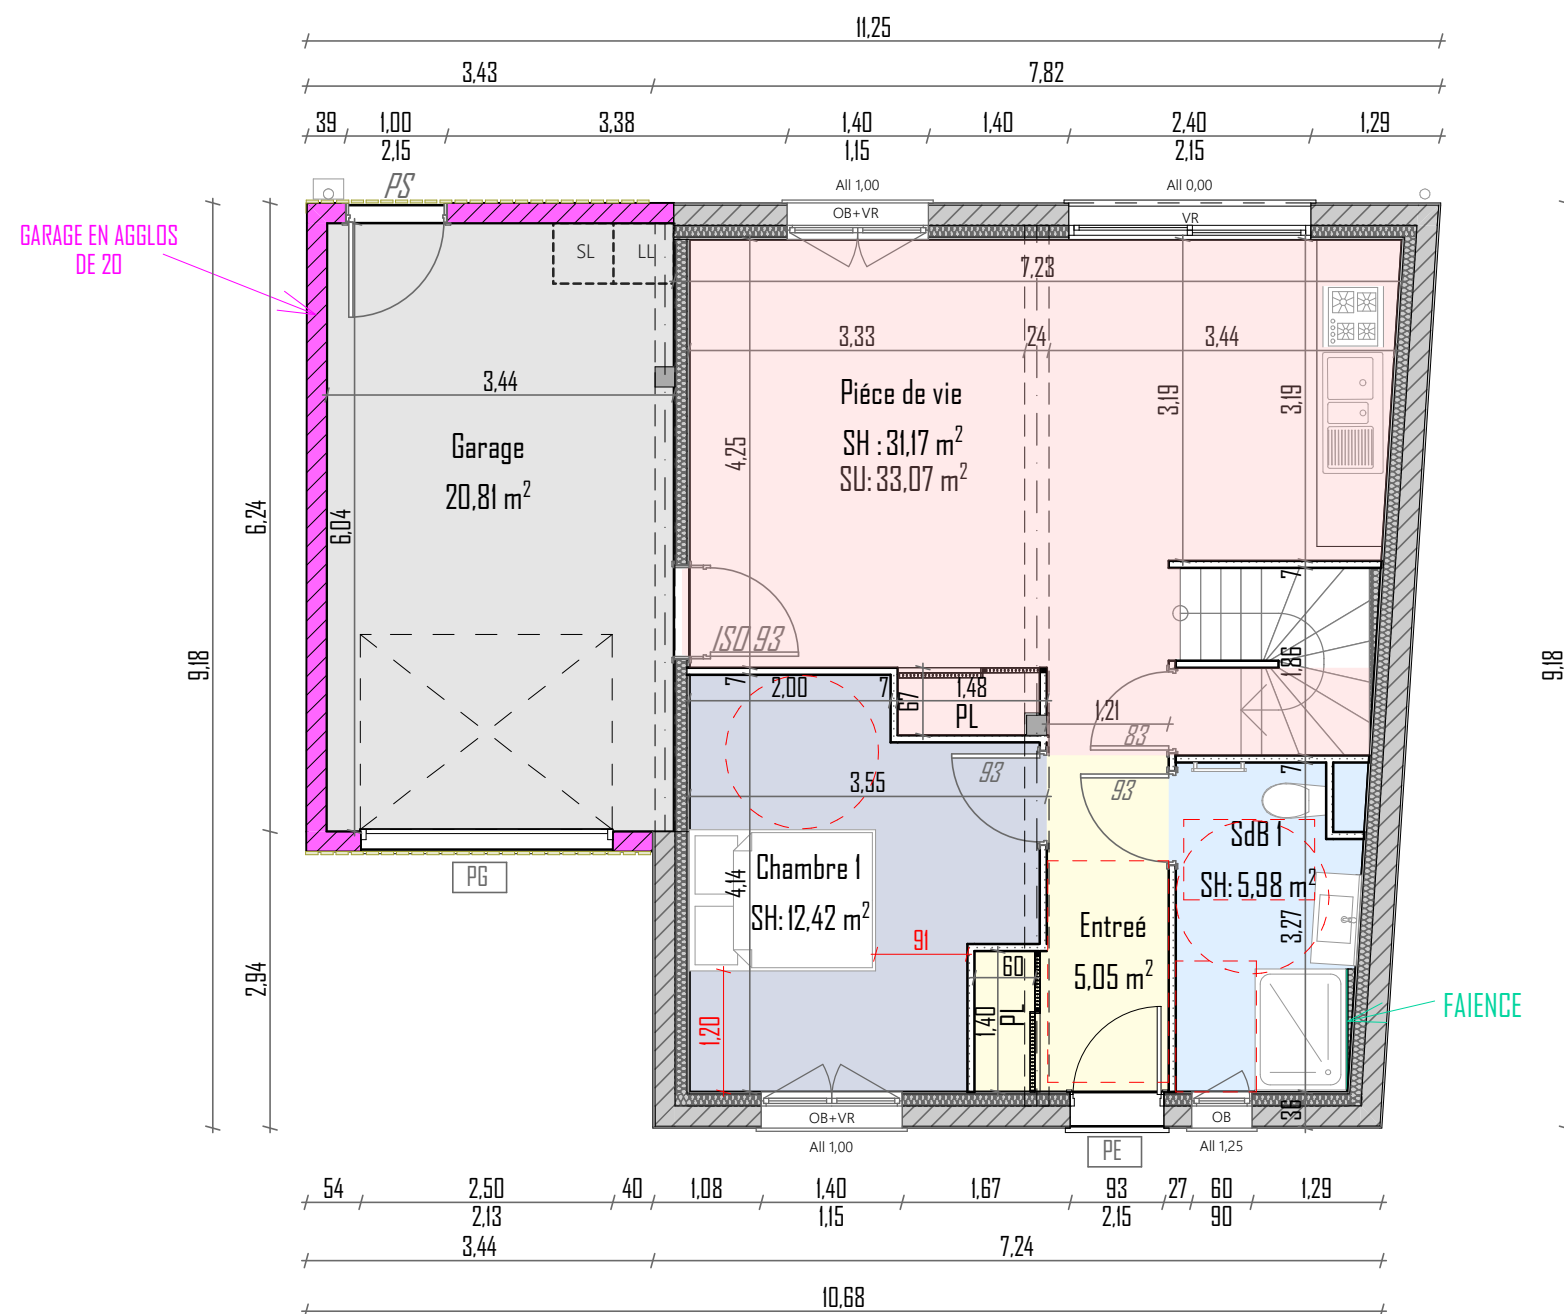

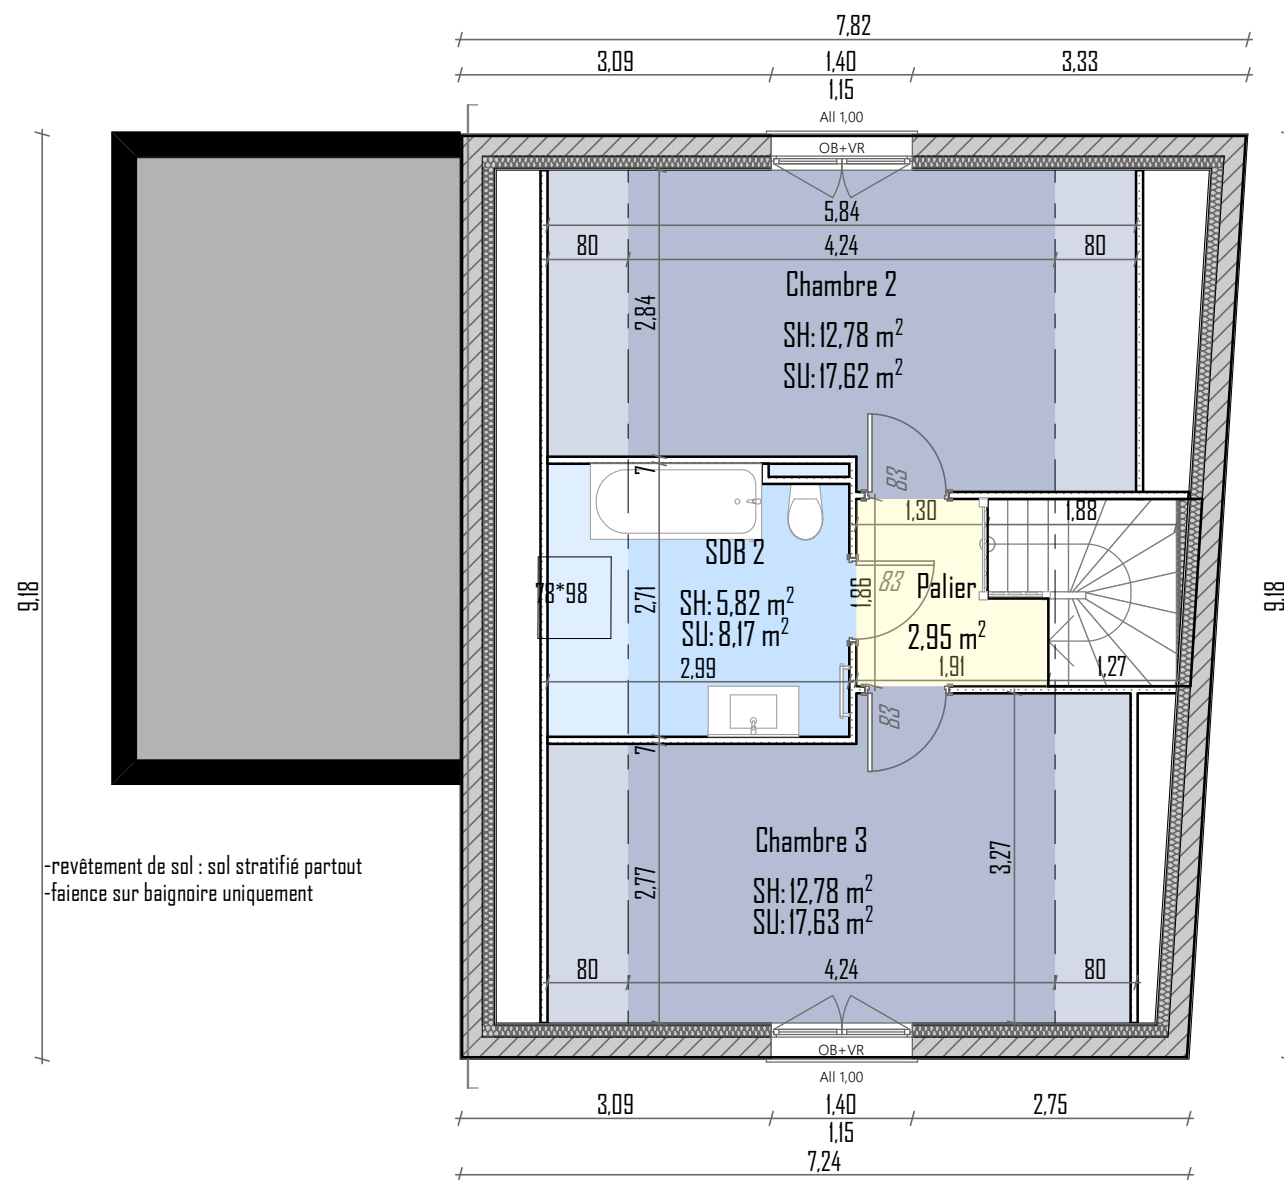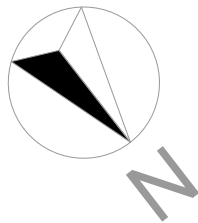

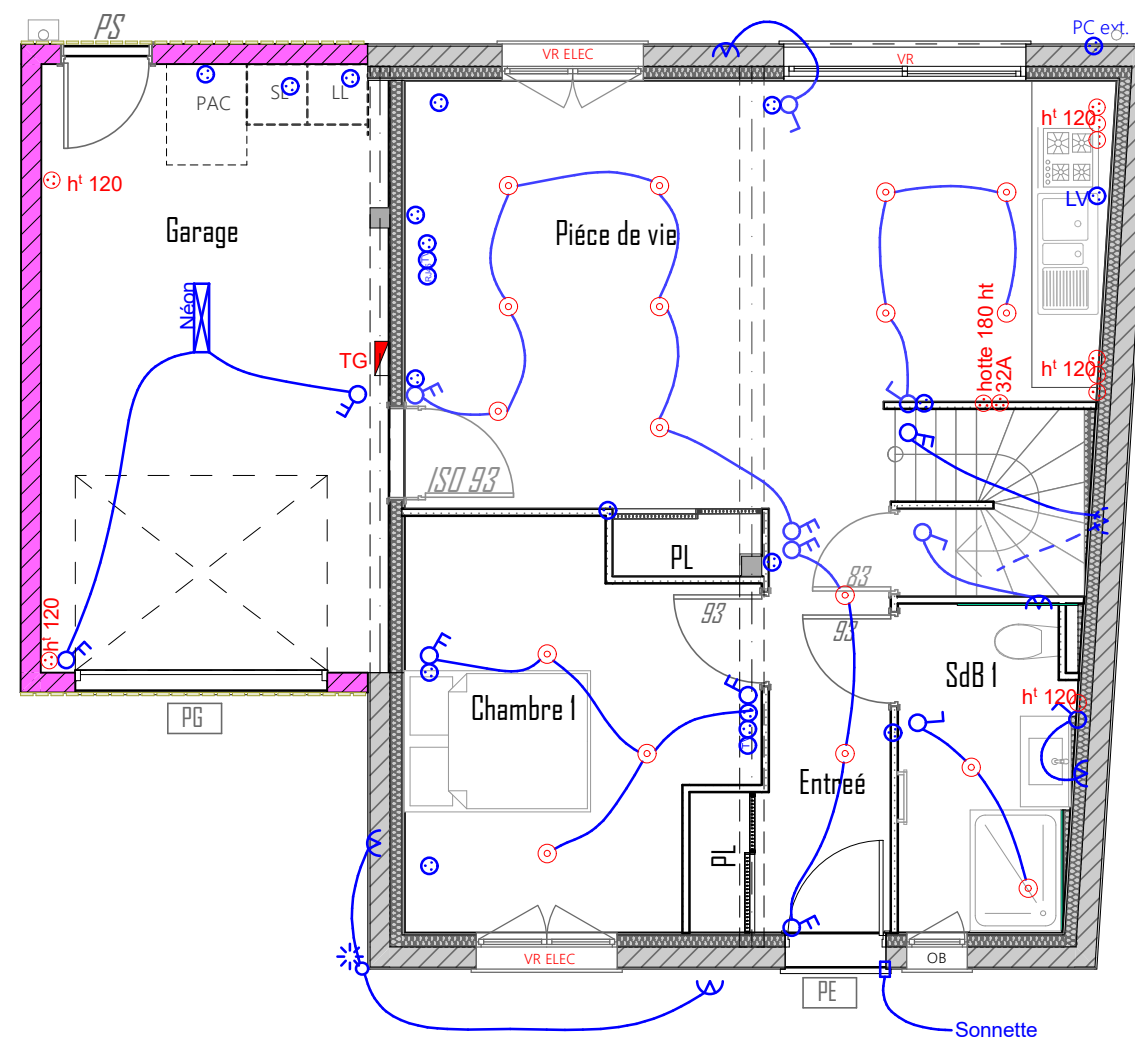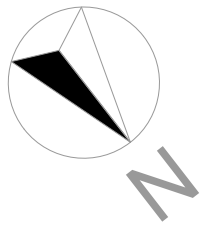

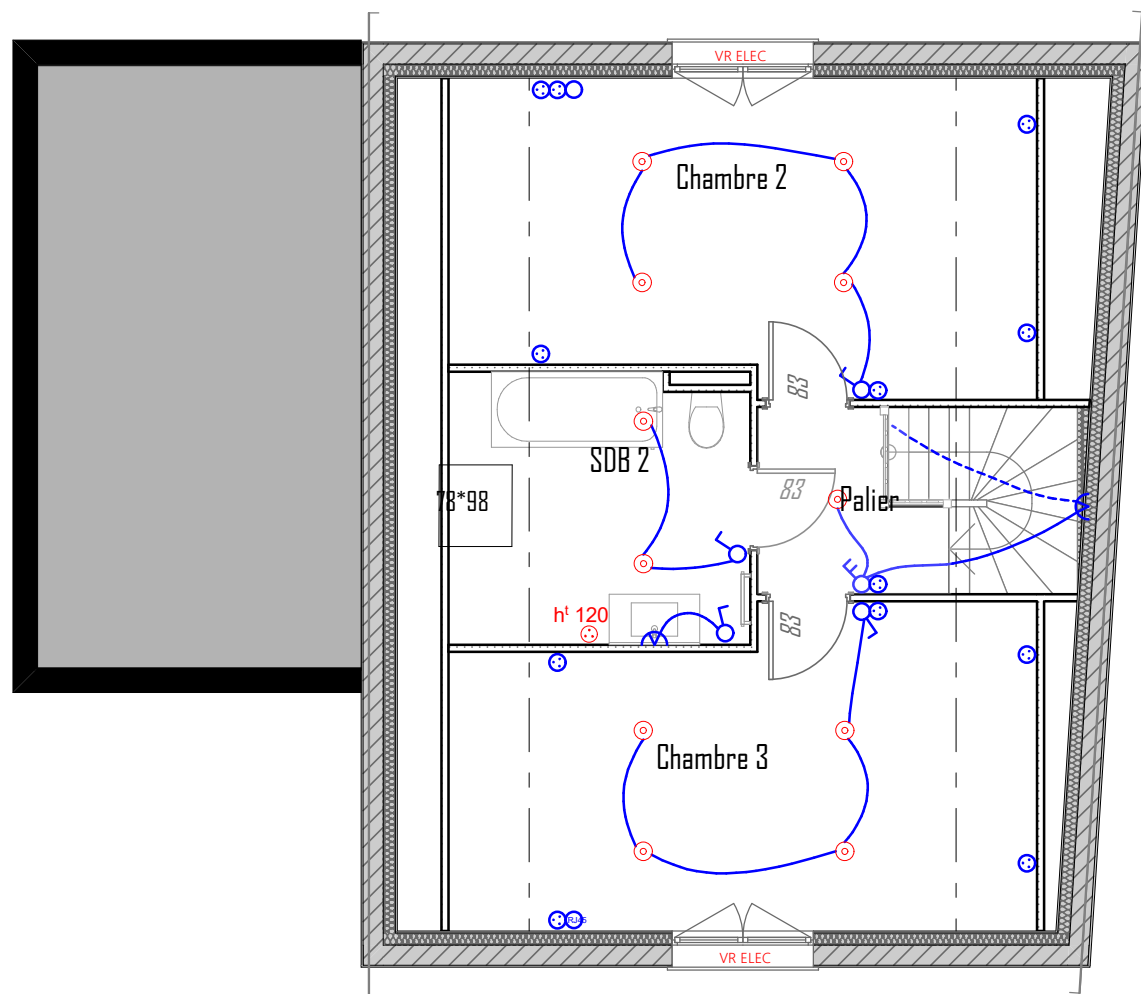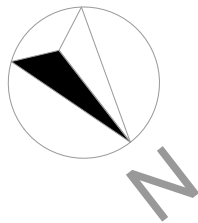

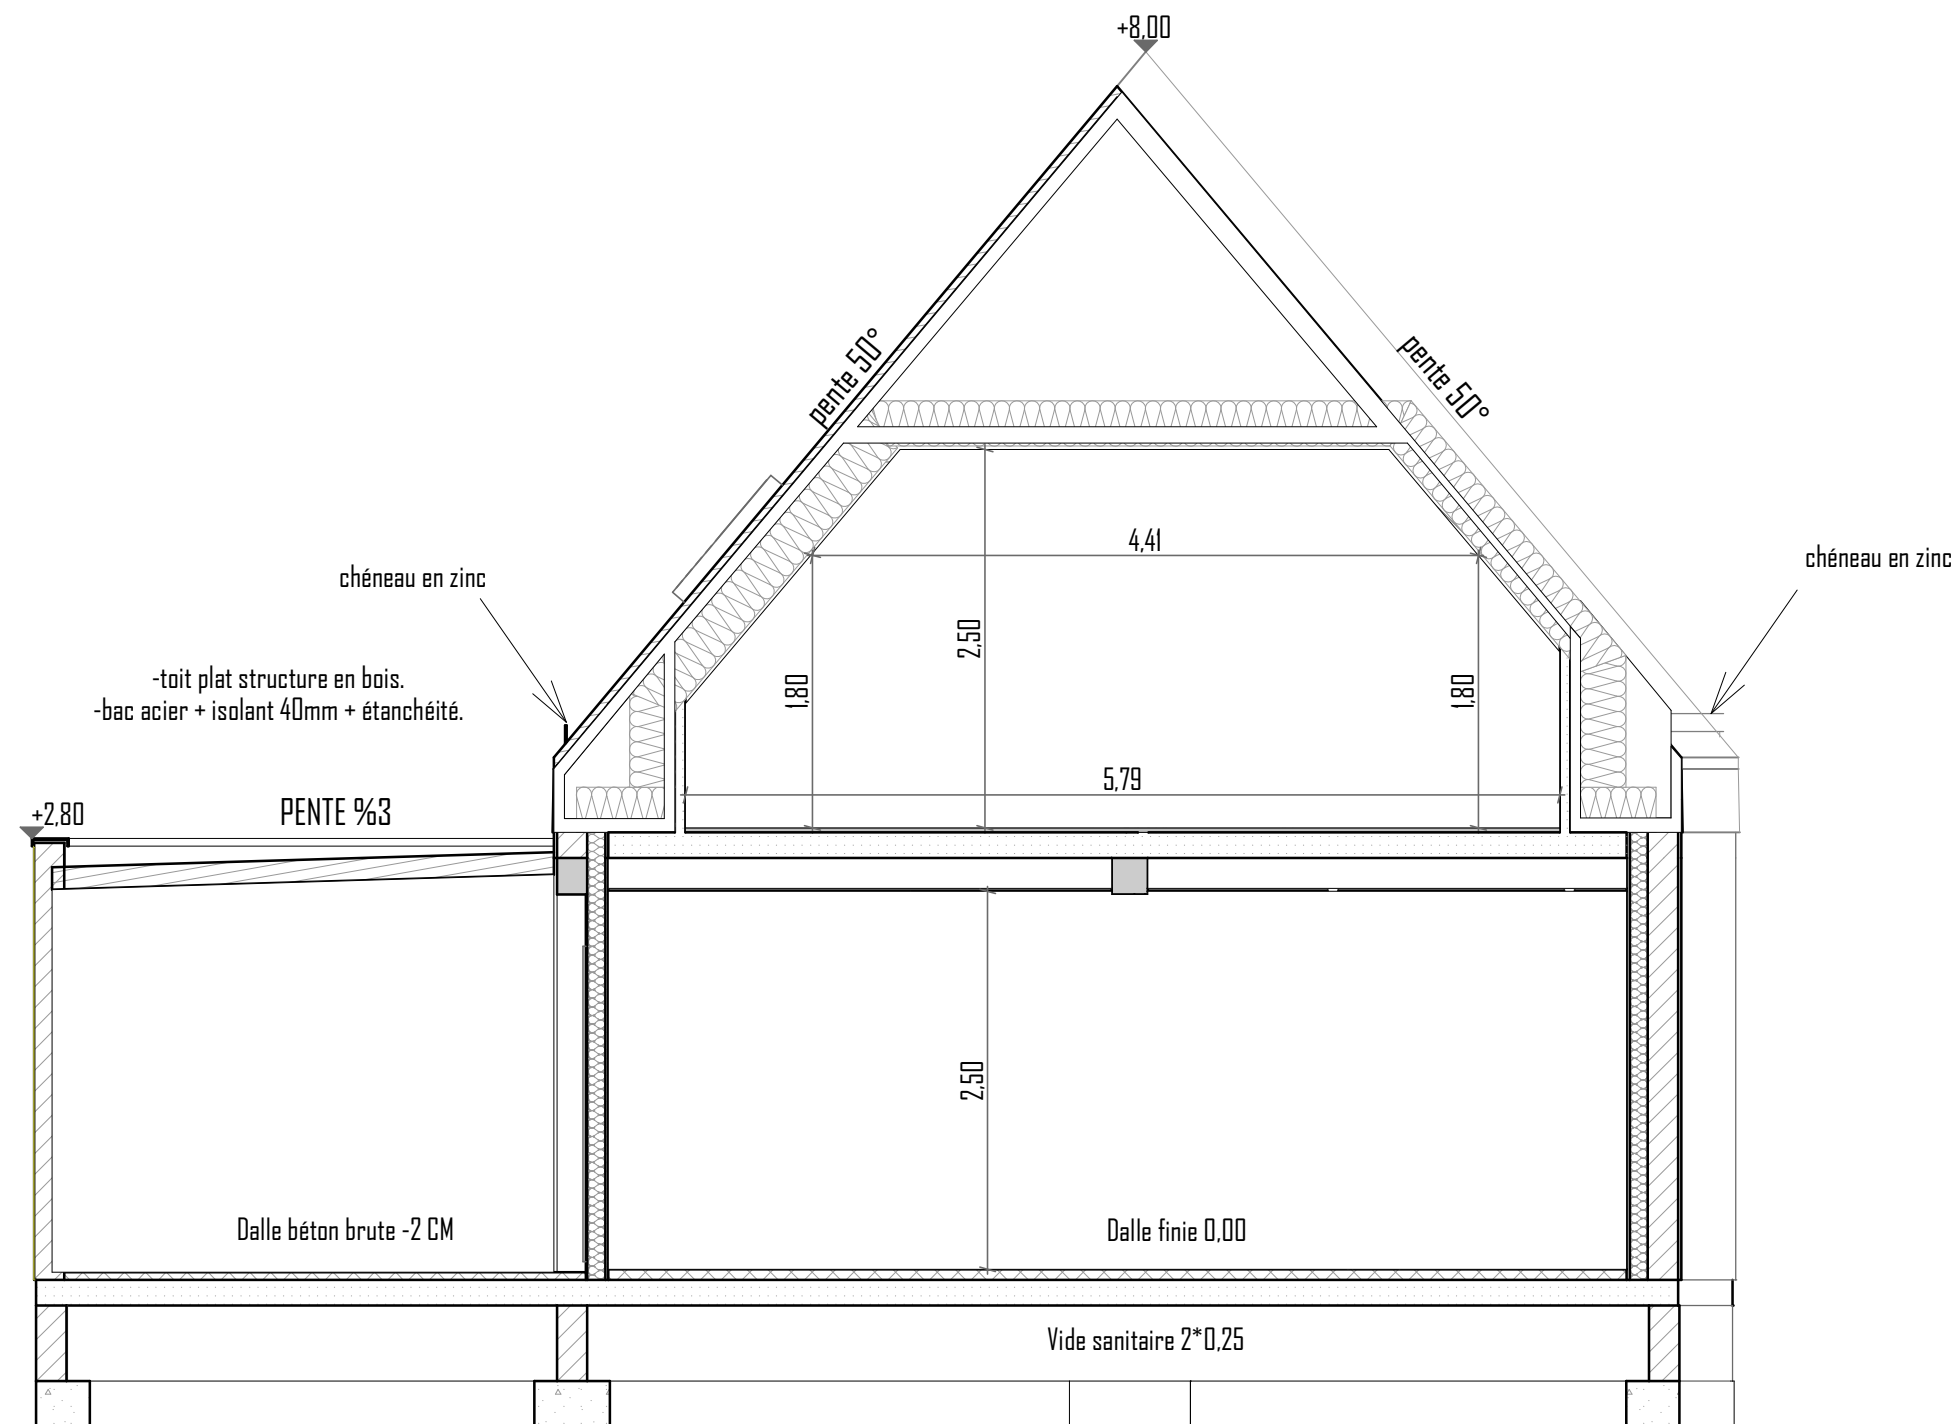

A-A

COUPE

1:50